


CITY OF LAKE CHARLES, LA

RANDY ROACH
STUART WEATHERFORD
DANA CARL JACKSON
LUVERTHA W. AUGUST
RODNEY GEYEN
MIKE HUBER
DAVID R. PERRY
MARSHALL SIMIEN, JR.

MAYOR
PRESIDENT
VICE-PRESIDENT
COUNCILMAN
COUNCILMAN
COUNCILMAN
COUNCILMAN
COUNCILMAN

PROJECT No. LC-2008-311 (LDAP No. P.08.S3.0)
BORD DU LAC DRIVE
PARKING AND ROADWAY STRIPING ENHANCEMENT

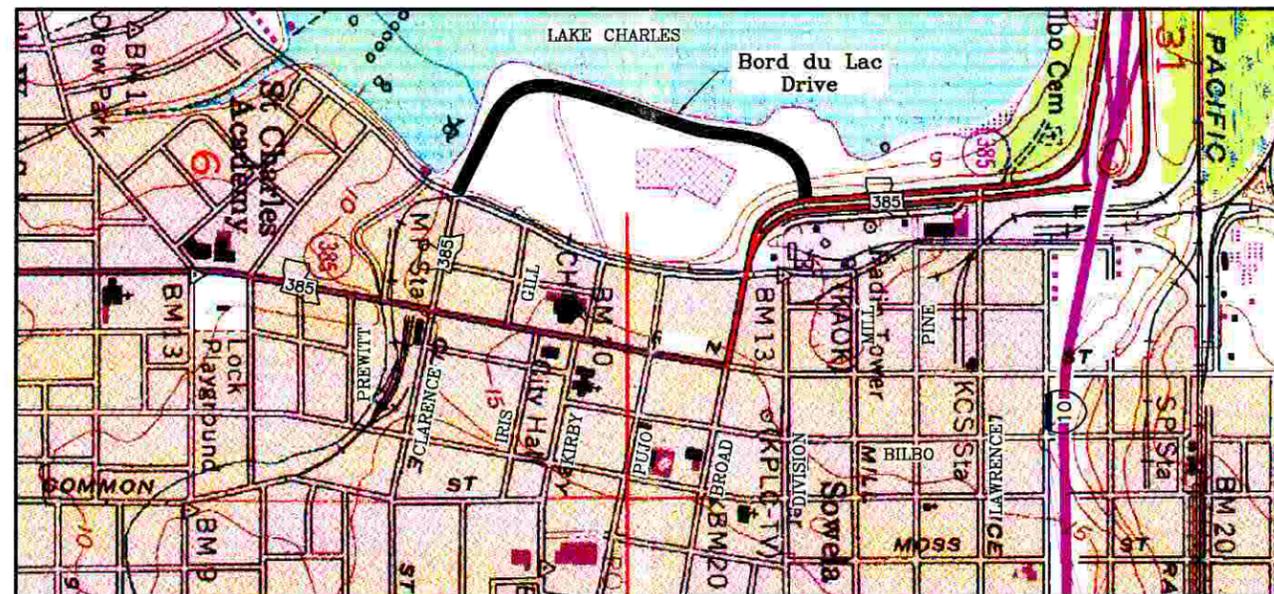


VICINITY MAP
N

INDEX TO SHEETS


SHEET NO.	DESCRIPTION
1	TITLE SHEET
2-5	NEW STRIPING LAYOUT & DETAILS SHEETS

DOTD REFERENCE PLANS


PLAN NO.	DESCRIPTION
PM-01	DETAILS OF RAISED TRAFFIC MARKERS AND PAVEMENT MARKINGS

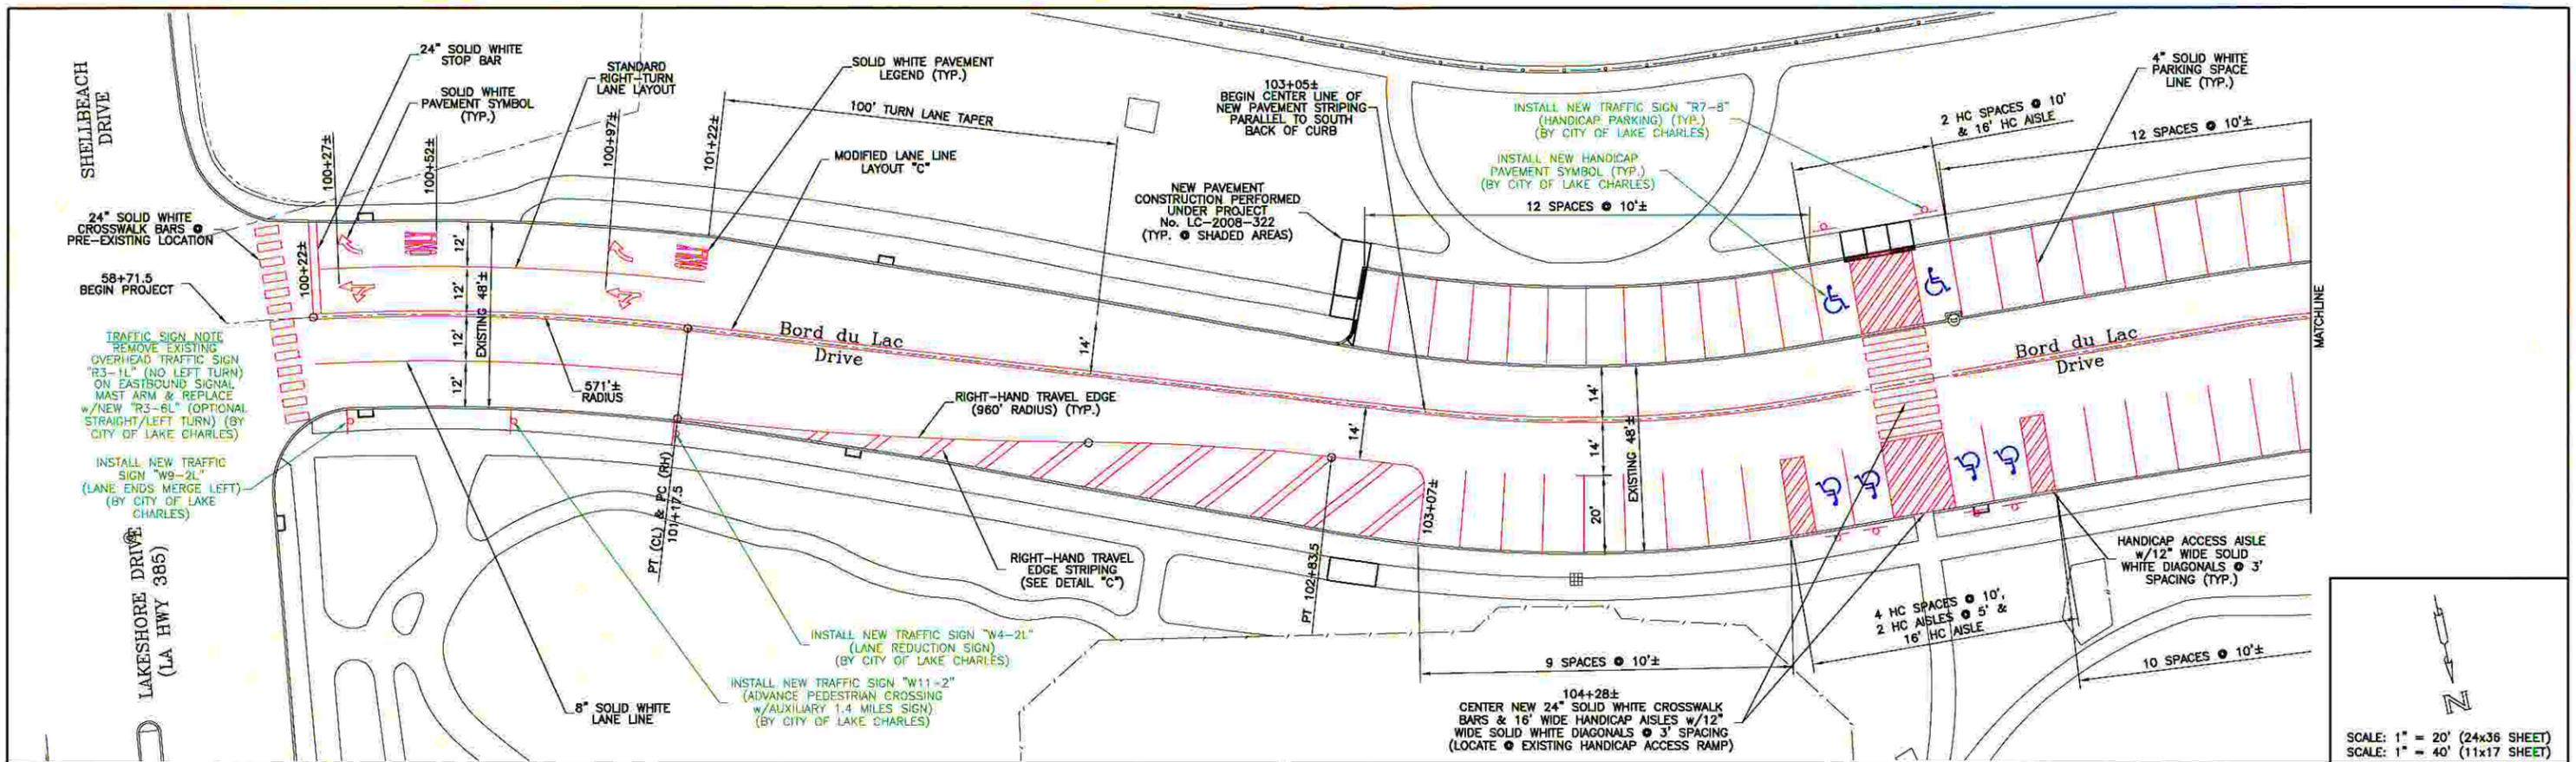


SCALE: 1" = 20' (24x36 SHEET)
SCALE: 1" = 40' (11x17 SHEET)

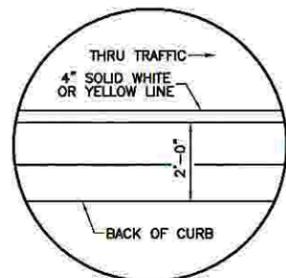


DETAIL "A"
LEFT OR RIGHT-HAND PAVEMENT EDGE

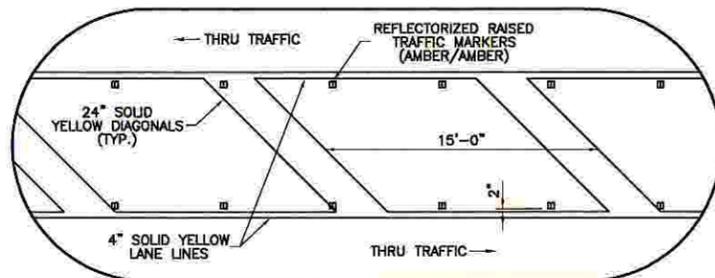


DETAIL "B"
TWO-WAY TRAFFIC DIVISIONAL ISLAND

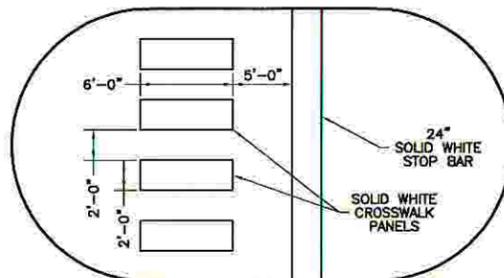


DETAIL "D"
CROSSWALK LAYOUT

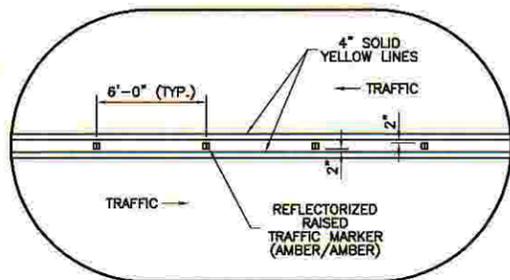

MODIFIED CENTER LINE LAYOUT "C"
CENTER LINE FOR MULTI-LANE UNDIVIDED ROADWAY

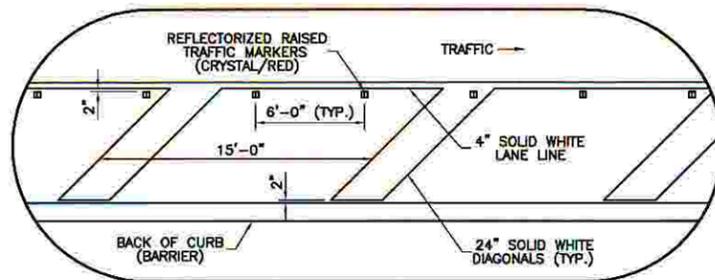

DETAIL "C"
RIGHT-HAND PAVEMENT TRAVEL EDGE

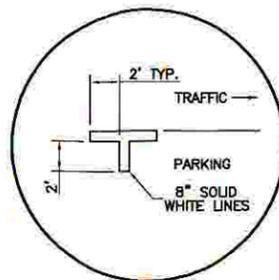

PARALLEL PARKING SPACE "T"

GENERAL NOTES

1. ALL EXISTING PAVEMENT STRIPING AND REFLECTORIZED PAVEMENT MARKERS ARE TO BE REMOVED AS REQUIRED TO FACILITATE NEW STRIPING LAYOUT.
2. ALL NEW PAVEMENT STRIPING AND MARKINGS SHALL BE CONSTRUCTED OF THERMOPLASTIC PAVEMENT MATERIAL.
3. ALL PAVEMENT STRIPING AND MARKINGS SHALL BE CONSTRUCTED IN ACCORDANCE WITH THE LOUISIANA DOTD "MANUAL ON UNIFORM TRAFFIC CONTROL DEVICES".
4. REQUIRED TRAFFIC SIGNING SHALL BE PLACED IN THE FIELD IN ACCORDANCE WITH THE LOUISIANA DOTD "MANUAL ON UNIFORM TRAFFIC CONTROL DEVICES".
5. FOR DETAILS OF STRIPING LAYOUTS "A", "B", "D" AND TURN LANE LAYOUTS, SEE LA. DOTD STANDARD PLAN "PM-01: DETAILS OF RAISED TRAFFIC MARKERS AND PAVEMENT MARKING".

WORK TO BE PERFORMED BY CITY OF LAKE CHARLES


1. FURNISH & INSTALL ALL NEW GROUND MOUNTED AND OVERHEAD MAST ARM MOUNTED TRAFFIC SIGNS.
2. FURNISH & INSTALL ALL NEW GROUND MOUNTED PEDESTRIAN AND HANDICAP PARKING SIGNS.
3. FURNISH & INSTALL ALL NEW HANDICAP PARKING SPACE PAVEMENT SYMBOLS.
4. PROVIDE & OPERATE STREET SWEEPER TO ASSIST IN PAVEMENT CLEAN-UP.



No.	DATE	REVISION DESCRIPTION	BY	FIELD BOOK
2	01-14-09	REVISED MEDIAN LEFT EDGE STRIPING FROM WHITE TO YELLOW	WADjr	ACAD FILE LC-2008-297 (Ryan Street-Lawrence to Prewitt)
1	10-28-08	GENERAL REVISIONS PER 10-24-2008 MEETING	WADjr	REFERENCE N/A
				2324

D. W. Jessen & Associates, LLC
Civil and Consulting Engineers Lake Charles, Louisiana
440 Kirby Street Lake Charles, LA 70601
Phone: (337)433-0561 Fax: (337)433-5842
D. W. Jessen, Jr., P.E., P.L.S.
C.E. La. Reg. No. 21449 P.L.S. La. Reg. No. 4646

PROJECT No. LC-2008-311 (LDAP No. P.08.S3.0)	SHEET No.
CITY of LAKE CHARLES	
Bord du Lac Drive Lake Charles Civic Center	2
NEW STRIPING LAYOUT & TYPICAL STRIPING DETAILS	

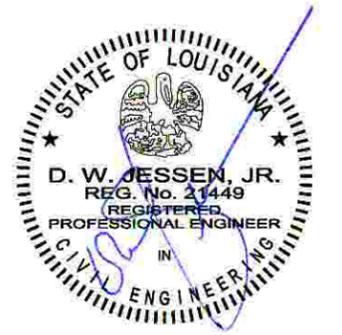


SCALE: 1" = 20' (24x36 SHEET)
 SCALE: 1" = 40' (11x17 SHEET)


2	01-14-09	REVISED MEDIAN LEFT EDGE STRIPING FROM WHITE TO YELLOW	WADjr	ACAD FILE	LC-2008-297 (Ryan Street-Lawrence to Prewitt)
1	10-28-08	GENERAL REVISIONS PER 10-24-2008 MEETING	WADjr	REFERENCE	N/A
No.	DATE	REVISION DESCRIPTION	BY	FIELD BOOK	2324

D. W. Jessen & Associates, LLC
 Civil and Consulting Engineers Lake Charles, Louisiana
 440 Kirby Street Lake Charles, LA 70601
 Phone: (337)433-0561 Fax: (337)433-5842
 D. W. Jessen, Jr., P.E., P.L.S.
 C.E. La. Reg. No. 21449 P.L.S. La. Reg. No. 4646

PROJECT No. LC-2008-311 (LDAP No. P.08.S3.0)	SHEET No.
CITY of LAKE CHARLES	
Bord du Lac Drive Lake Charles Civic Center	3
NEW STRIPING LAYOUT	

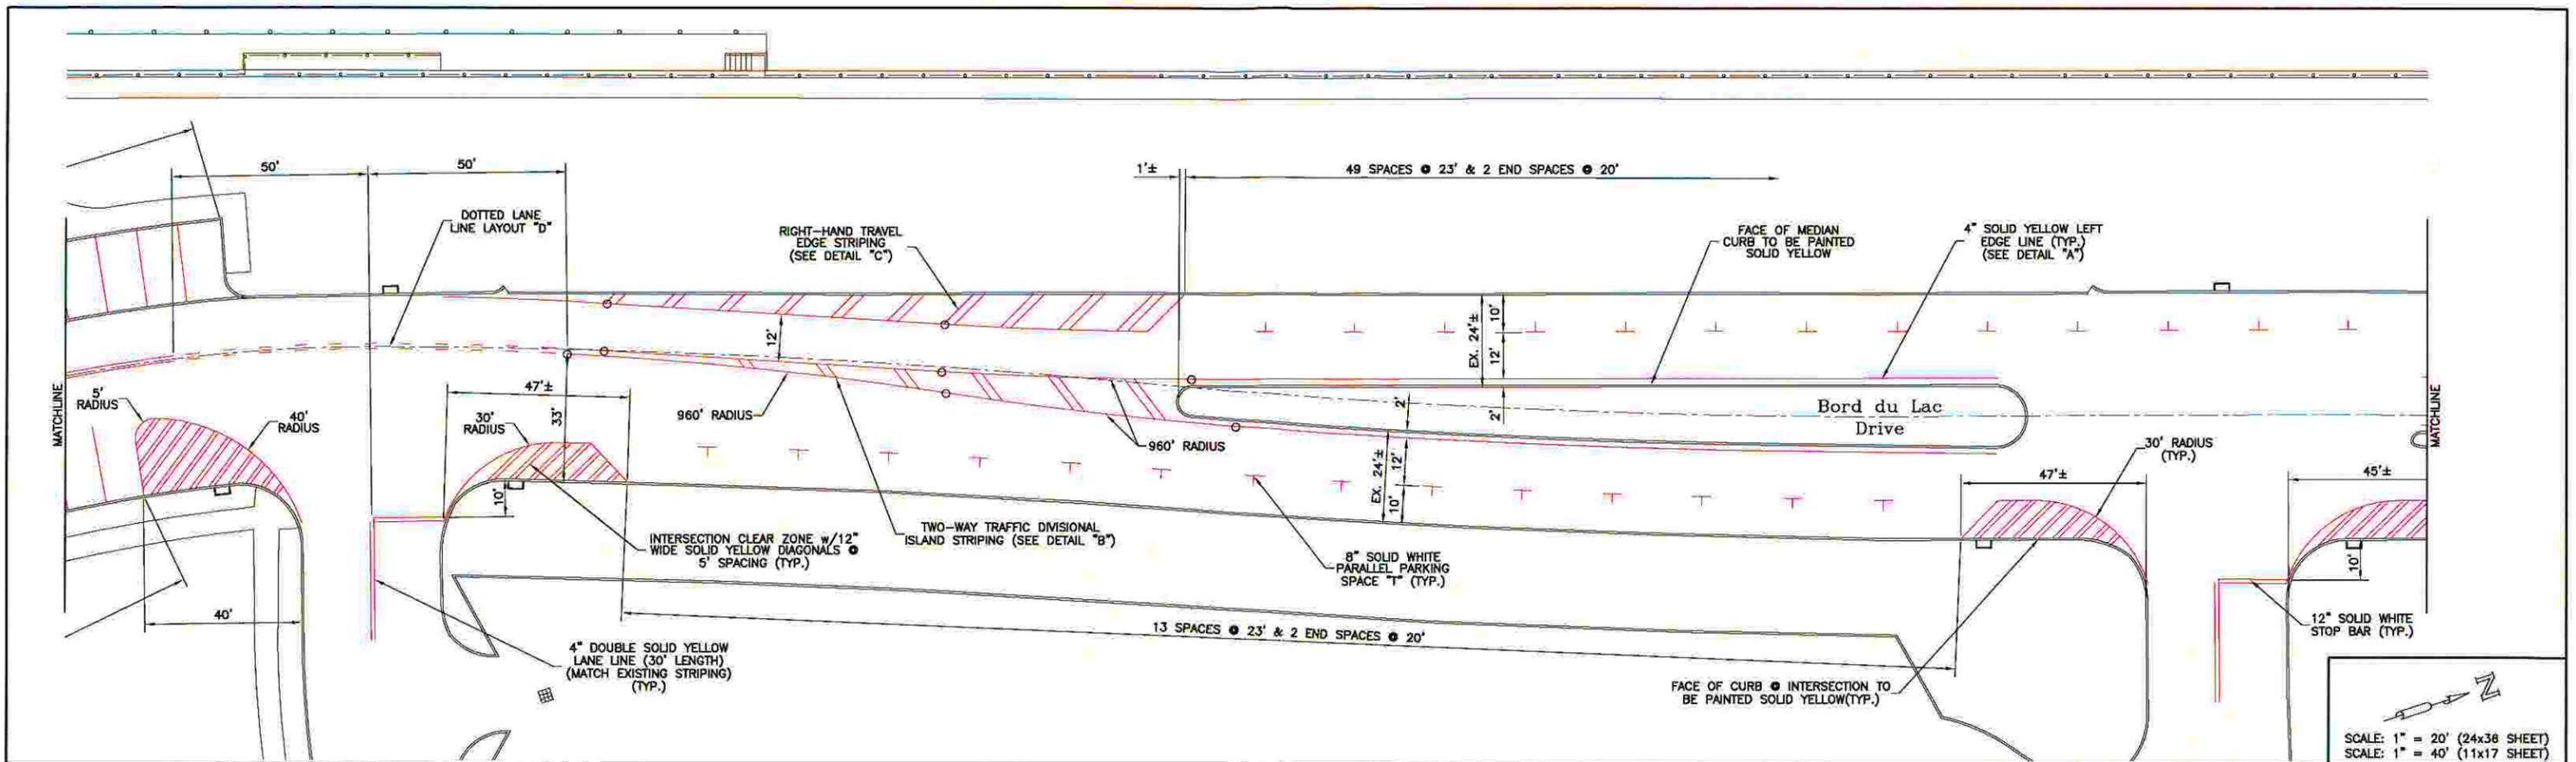

SCALE: 1" = 20' (24x36 SHEET)
SCALE: 1" = 40' (11x17 SHEET)

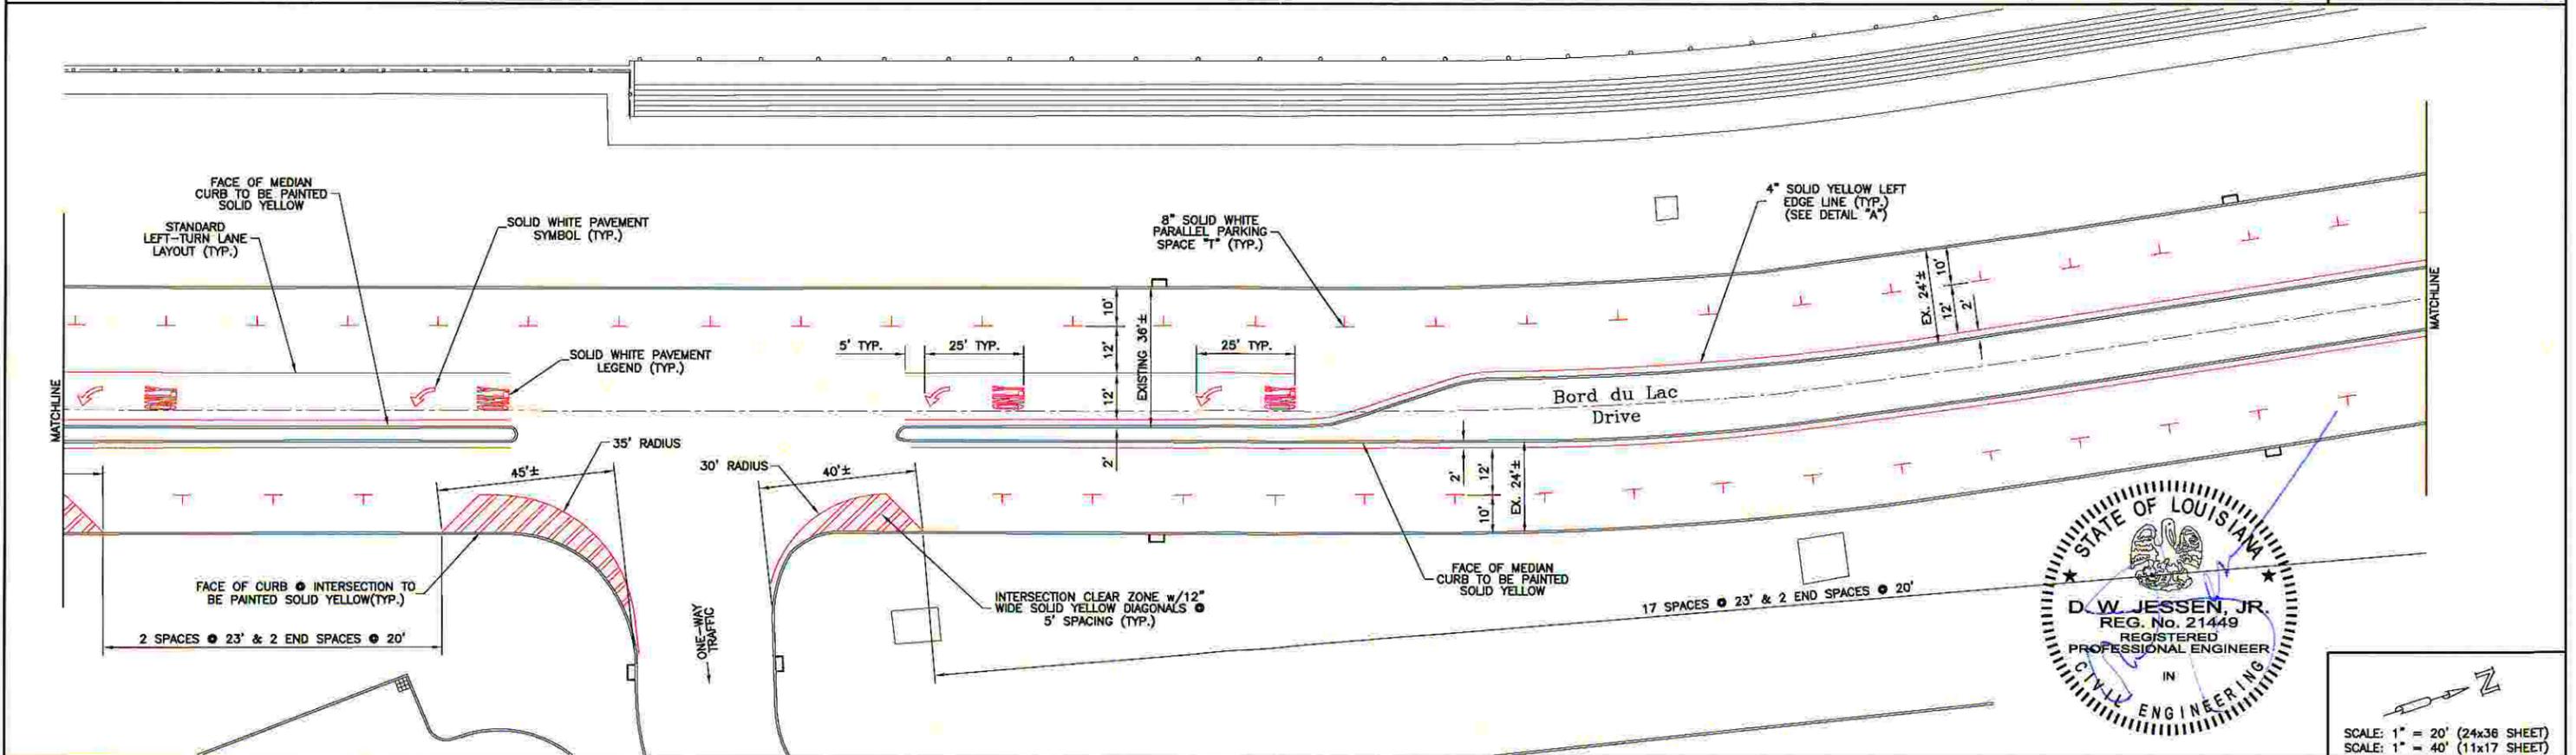


SCALE: 1" = 20' (24x36 SHEET)
SCALE: 1" = 40' (11x17 SHEET)


2	01-14-09	REVISED MEDIAN LEFT EDGE STRIPING FROM WHITE TO YELLOW	WADjr	ACAD FILE	LC-2008-297 (Ryan Street-Lawrence to Prewitt)
1	10-28-08	GENERAL REVISIONS PER 10-24-2008 MEETING	WADjr	REFERENCE	N/A
No.	DATE	REVISION DESCRIPTION	BY	FIELD BOOK	2324

D. W. Jessen & Associates, LLC
Civil and Consulting Engineers Lake Charles, Louisiana
440 Kirby Street Lake Charles, LA 70601
Phone: (337)433-0561 Fax: (337)433-5842
D. W. Jessen, Jr., P.E., P.L.S.
C.E. La. Reg. No. 21449 P.L.S. La. Reg. No. 4646


PROJECT No. LC-2008-311 (LDAP No. P.08.S3.0)
CITY of LAKE CHARLES
Bord du Lac Drive
Lake Charles Civic Center
NEW STRIPING LAYOUT

SHEET No. 4

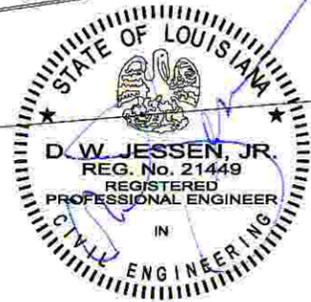

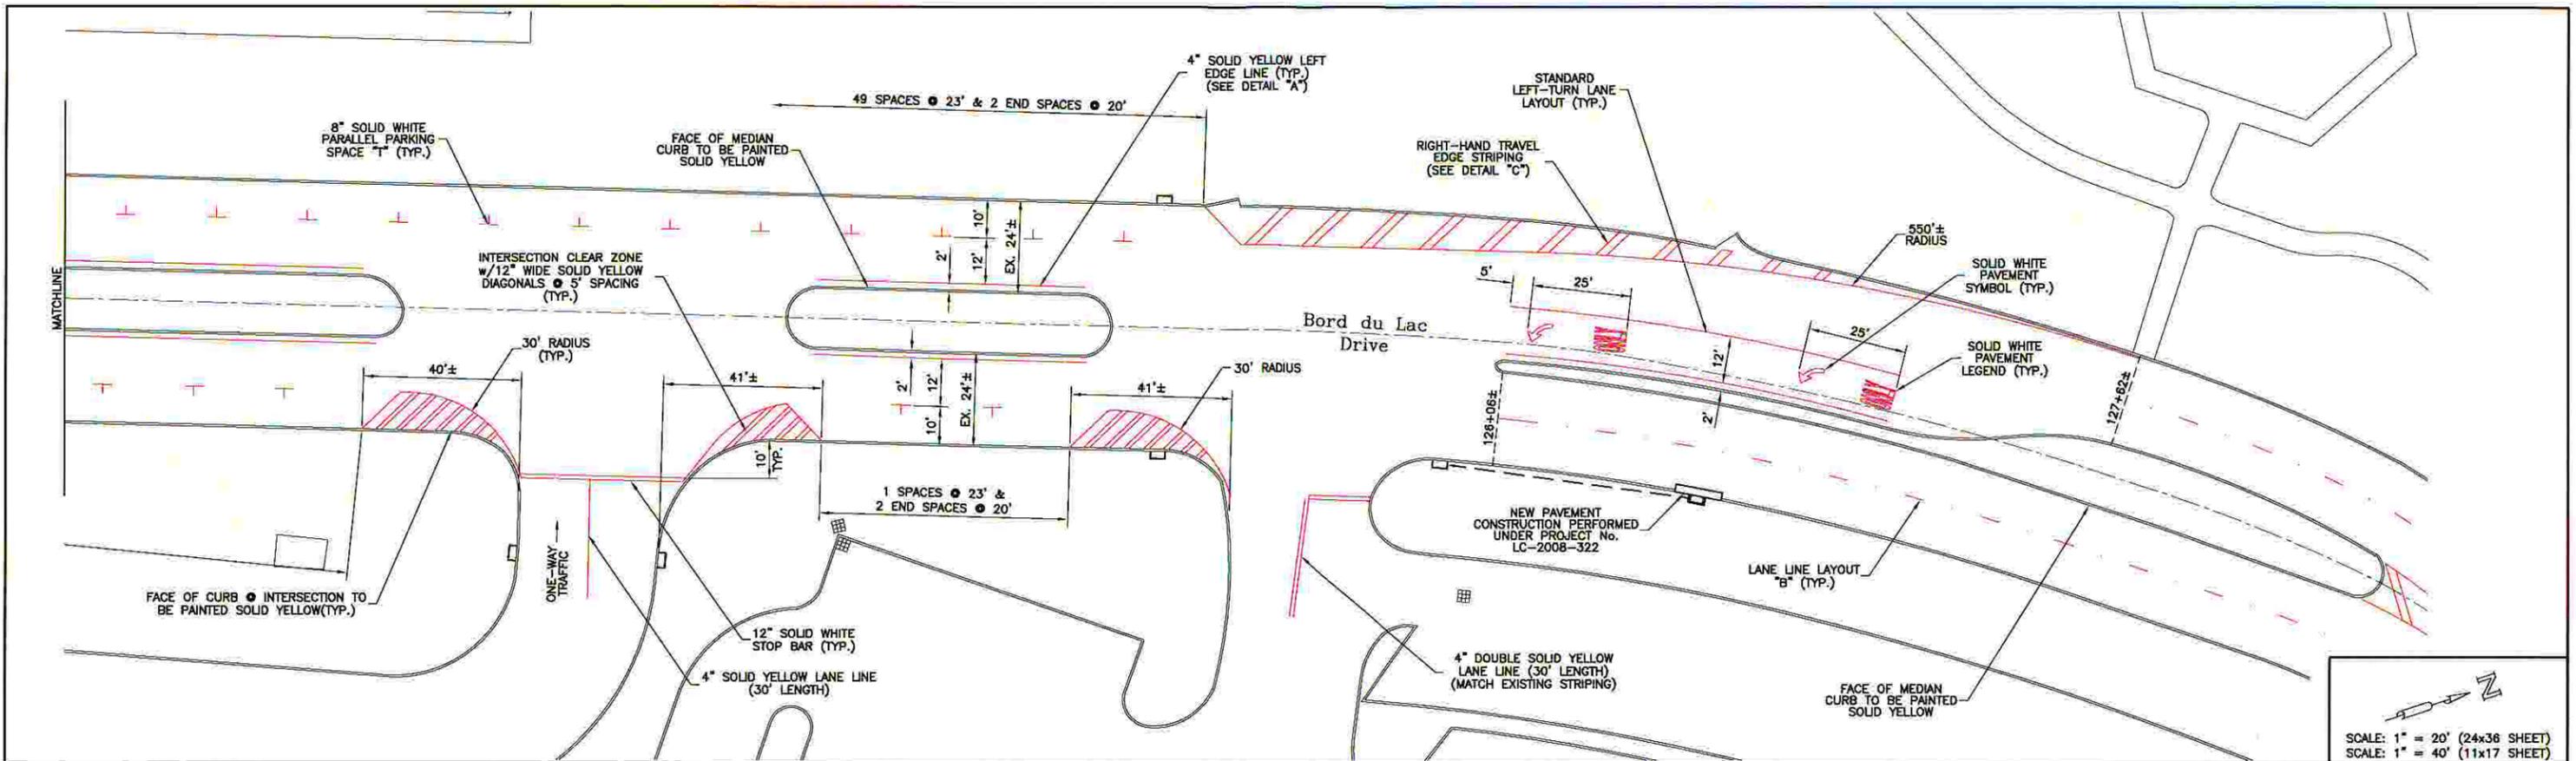

SCALE: 1" = 20' (24x36 SHEET)
SCALE: 1" = 40' (11x17 SHEET)

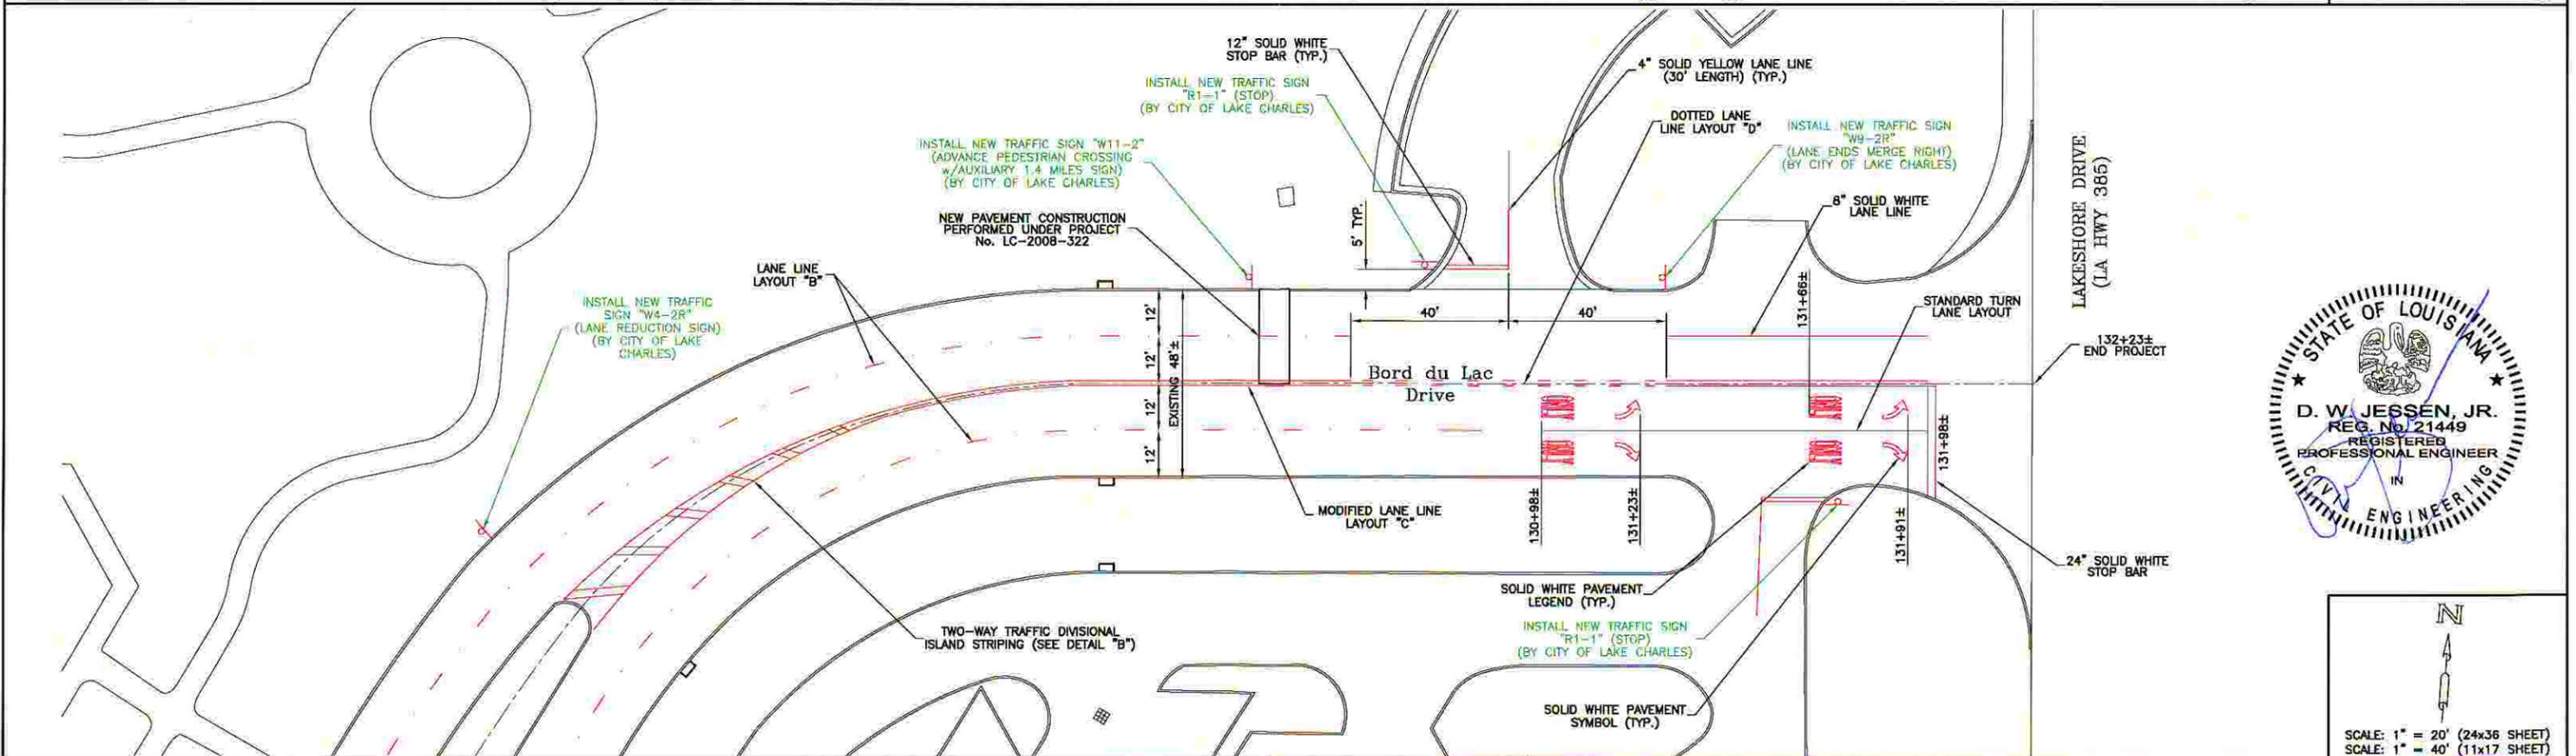

SCALE: 1" = 20' (24x36 SHEET)
SCALE: 1" = 40' (11x17 SHEET)

No.	DATE	REVISION DESCRIPTION	BY	FIELD BOOK
2	01-14-09	REVISED MEDIAN LEFT EDGE STRIPING FROM WHITE TO YELLOW	WADjr	ACAD FILE LC-2008-297 (Ryan Street-Lawrence to Prewitt)
1	10-28-08	GENERAL REVISIONS PER 10-24-2008 MEETING	WADjr	REFERENCE N/A
				2324

D.W.J
D. W. Jessen & Associates, LLC
 Civil and Consulting Engineers Lake Charles, Louisiana
 440 Kirby Street Lake Charles, LA 70601
 Phone: (337)433-0561 Fax: (337)433-5842
 D. W. Jessen, Jr., P.E., P.L.S.
 C.E. La. Reg. No. 21449 P.L.S. La. Reg. No. 4646

PROJECT No. LC-2008-311 (LDAP No. P.08.S3.0)
CITY of LAKE CHARLES
 Bord du Lac Drive
 Lake Charles Civic Center
 NEW STRIPING LAYOUT

SHEET No. **5**

