

KING

architects
INC.

Barry D. King, AIA,
Architect
1312 Sampson St.
Westlake, LA 70669
337-494-3806
www.kingarchitects.net

© COPYRIGHT 2022
ALL INFORMATION EITHER DRAWN,
WRITTEN OR IMPLIED APPEARING IN
THIS DOCUMENT SHALL NOT BE
DUPLICATED, DISCLOSED, OR
OTHERWISE USED WITHOUT THE WRITTEN
PERMISSION OF BARRY D. KING AIA.
THIS DOCUMENT IS AN INSTRUMENT OF
SERVICE AND IS THE SOLE PROPERTY
OF THE AUTHOR. FURTHERMORE, THE
USE OF THIS DOCUMENT FOR ANY
PURPOSE SHALL BE REVOKED IF THE
INTENT OF THE DESIGN OR THE
CONSTRUCTION TECHNIQUES OR
DETAILS SHOWN HEREIN ARE NOT
ADHERED TO OR THE CONTRACTUAL
AGREEMENT GOVERNING THEIR USE
ARE NOT STRICTLY ADHERED TO.

JOB NO: 2219
DATE: ----
DRWN. BY: BOC/CJ
CHKD. BY: BDK

REVISIONS

ABSHIRE LAW FIRM

LAKE CHARLES, LOUISIANA


SITE PLAN

A-1

KN # 2219 / PRINT DATE 3/24/22

HARRISON STREET

DR MICHAEL DEBAKEY DRIVE

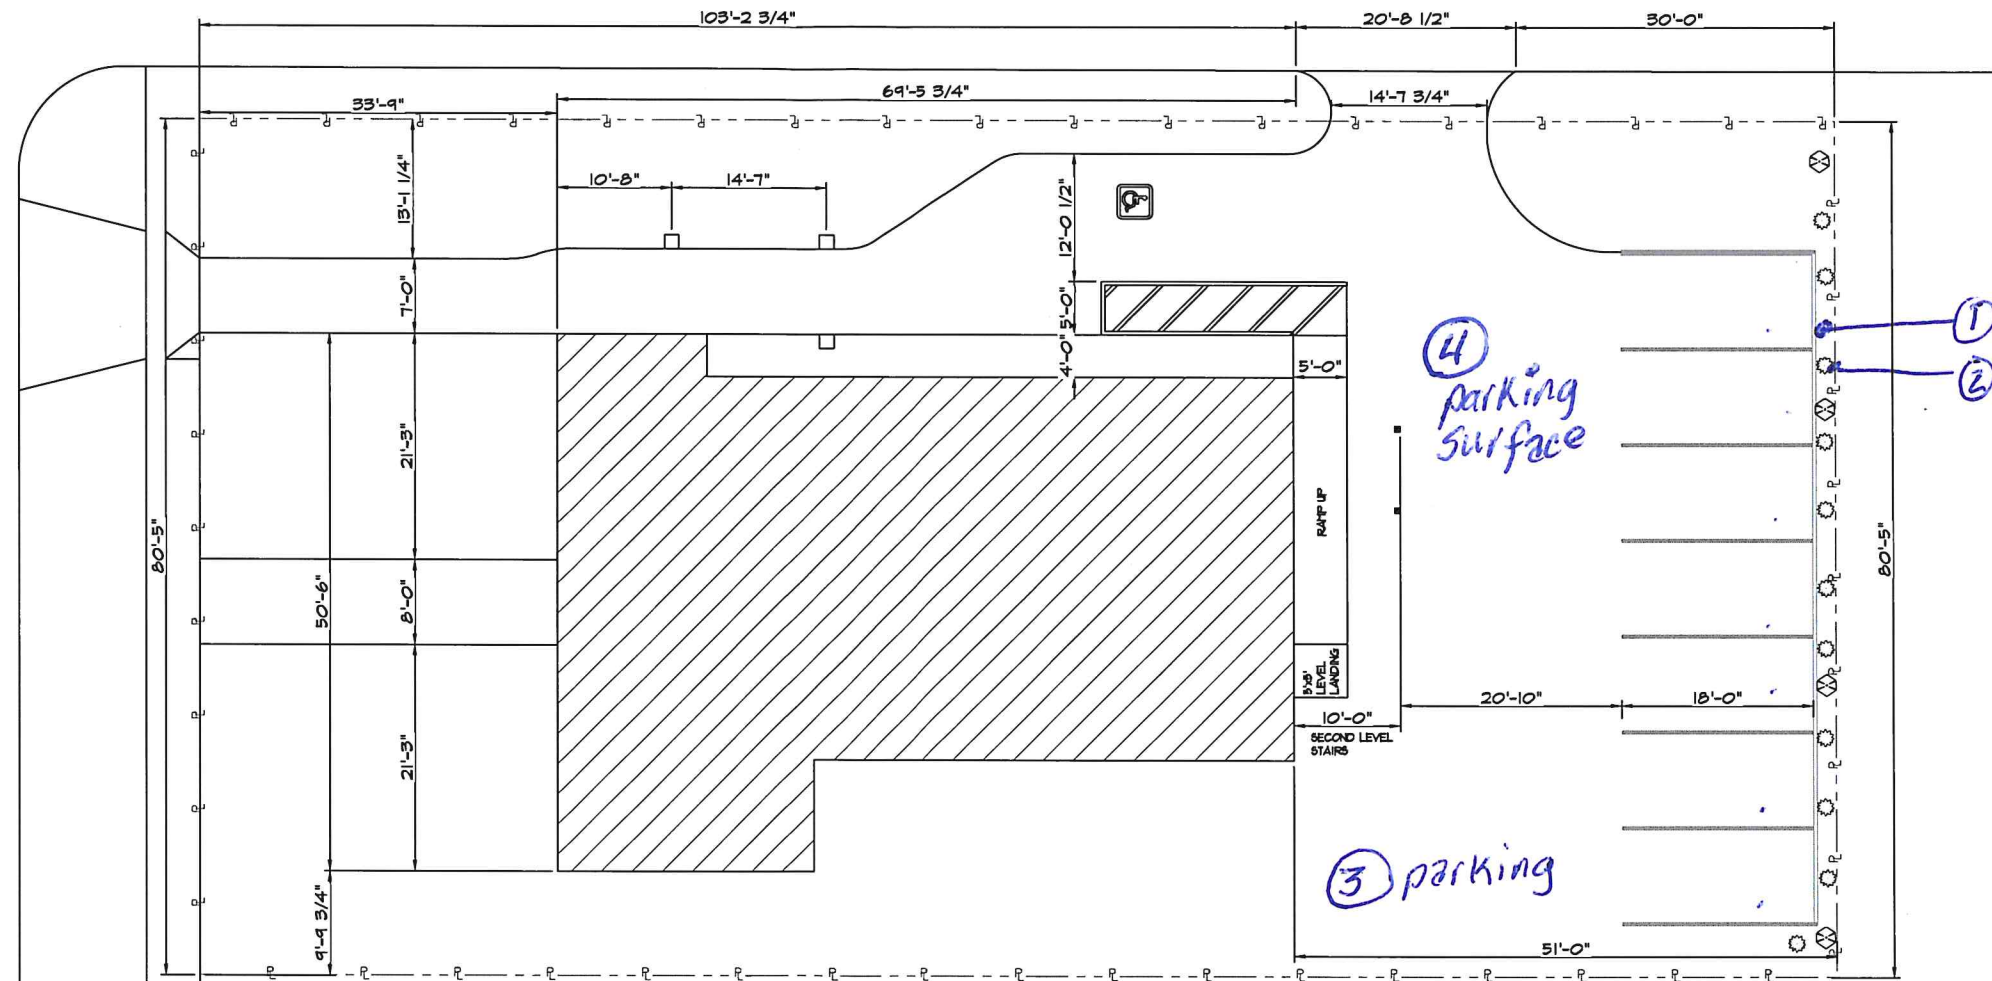

Staff Review Notes

- ① Reduce Set back - Variance
- ② Shrubs instead of Required fence
- ③ 7 onsite parking with 5 offsite
 - parking stall size meets minimum
- ④ Parking Surface - Alternative material

KING

architects

INC.

Barry D. King, AIA,
Architect
1312 Sampson St.
Westlake, LA 70669
337-494-3806
www.kingarchitects.net

© COPYRIGHT 2022
ALL INFORMATION EITHER DRAWN,
WRITTEN OR IMPLIED APPEARING IN
THIS DOCUMENT SHALL NOT BE
DUPLICATED, DISCLOSED, OR
OTHERWISE USED WITHOUT THE WRITTEN
PERMISSION OF BARRY D. KING AIA.
THIS DOCUMENT IS AN INSTRUMENT OF
SERVICE AND IS THE SOLE PROPERTY
OF THE AUTHOR. FURTHERMORE, THE
USE OF THIS DOCUMENT FOR ANY
PURPOSE SHALL BE REVOKED, IF THE
INTENT OF THE DESIGN OR THE
CONSTRUCTION TECHNIQUES OR
DETAILS SHOWN HEREIN ARE NOT
ADHERED TO OR THE CONTRACTUAL
AGREEMENT GOVERNING THEIR USE
ARE NOT STRICTLY ADHERED TO.

JOB NO: 2219
DATE: ----
DRWN. BY: BDC/CJ
CHKD. BY: BDK
REVISIONS

ABSHIRE LAW FIRM
LAKE CHARLES, LOUISIANA

SITE PLAN

A-1
KAI # 2219 / PRINT DATE 3/24/22

DR MICHAEL DEBAKEY DRIVE

HARRISON STREET

