


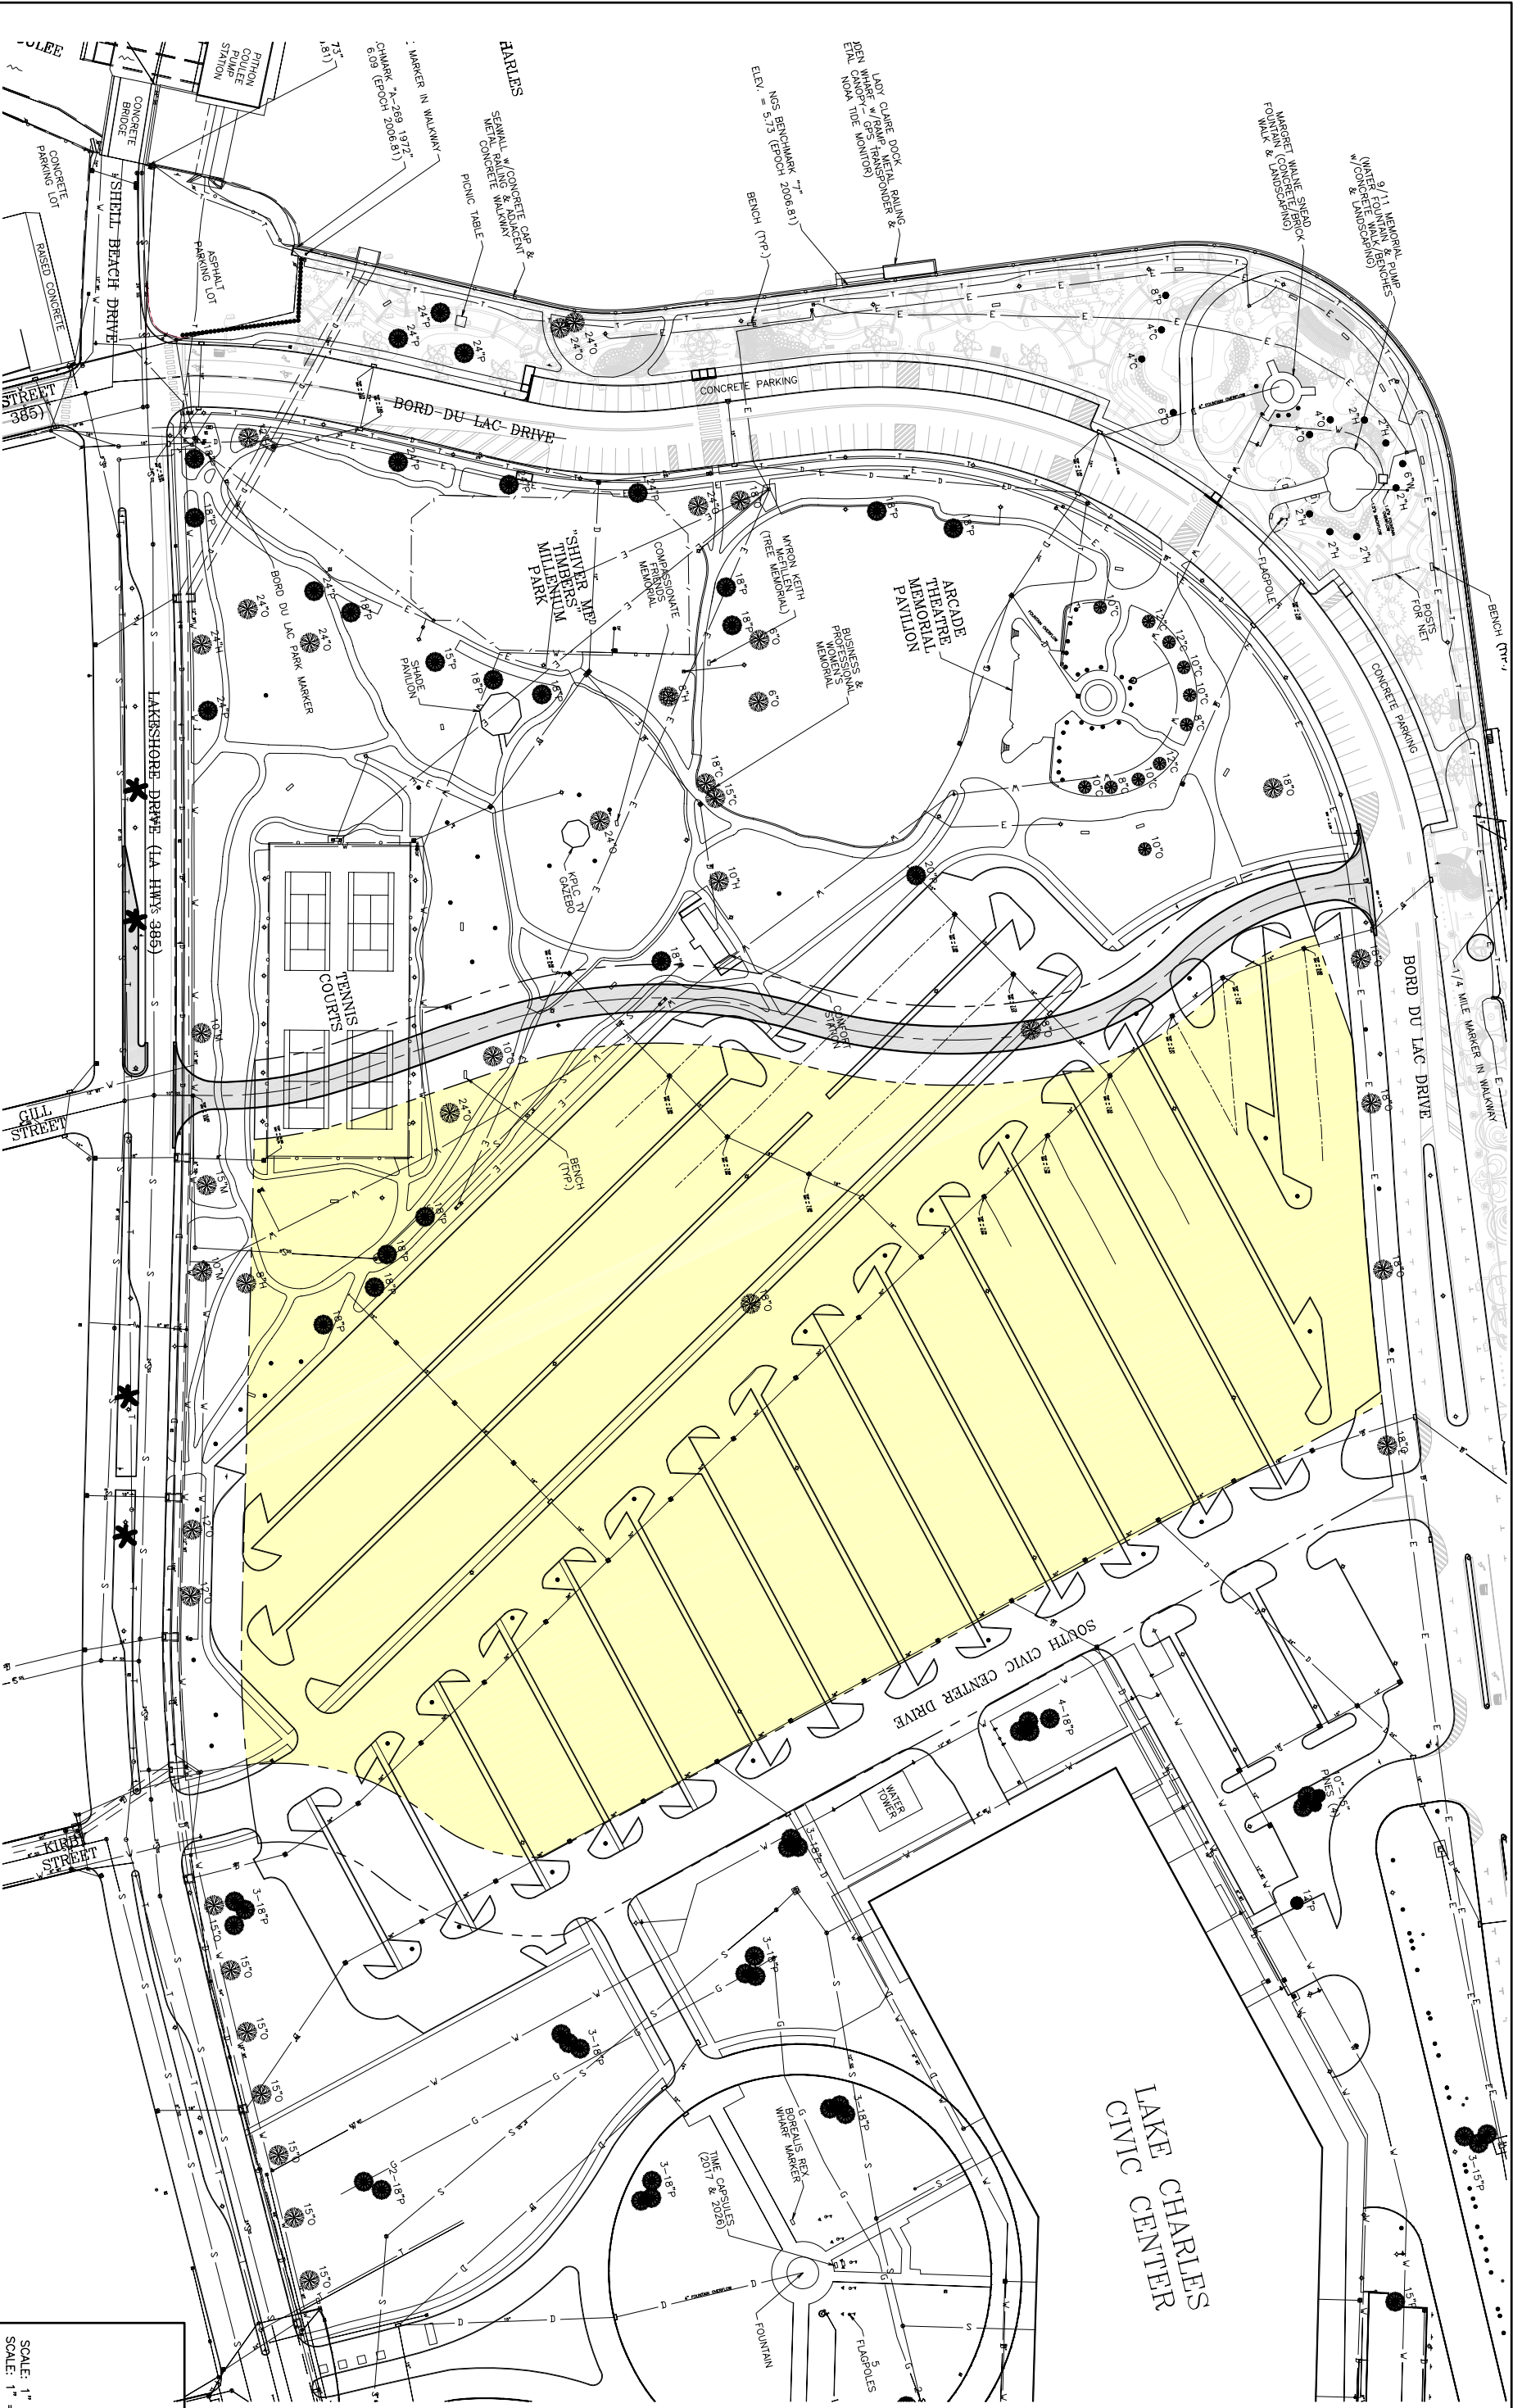

PRELIMINARY

--	--	



D.W.Jessen & Associates, LLC
Civil and Consulting Engineers
440 Kirby Street Lake Charles, LA 70601
Phone: (337)433-4561 Fax: (337)433-5842
D.W.Jessen, Jr., P.E., P.L.S.
C.E. La. Reg. No. 31419 P.L.S. La. Reg. No. 1616

CITY of LAKE CHARLES

Gill Street Extension
Lake Charles Civic Center

PRELIMINARY SUGGESTED SUBDIVISION PERIMETER

SCALE: 1" = 60' (24x36 SHEET)
SCALE: 1" = 120' (11x17 SHEET)