

# CAPITAL PROJECT UPDATES


February 2010

Total Project Values

\$32,691,221

# BORD DU LAC PARK STRIPING

## City Bond Issue \$126,187

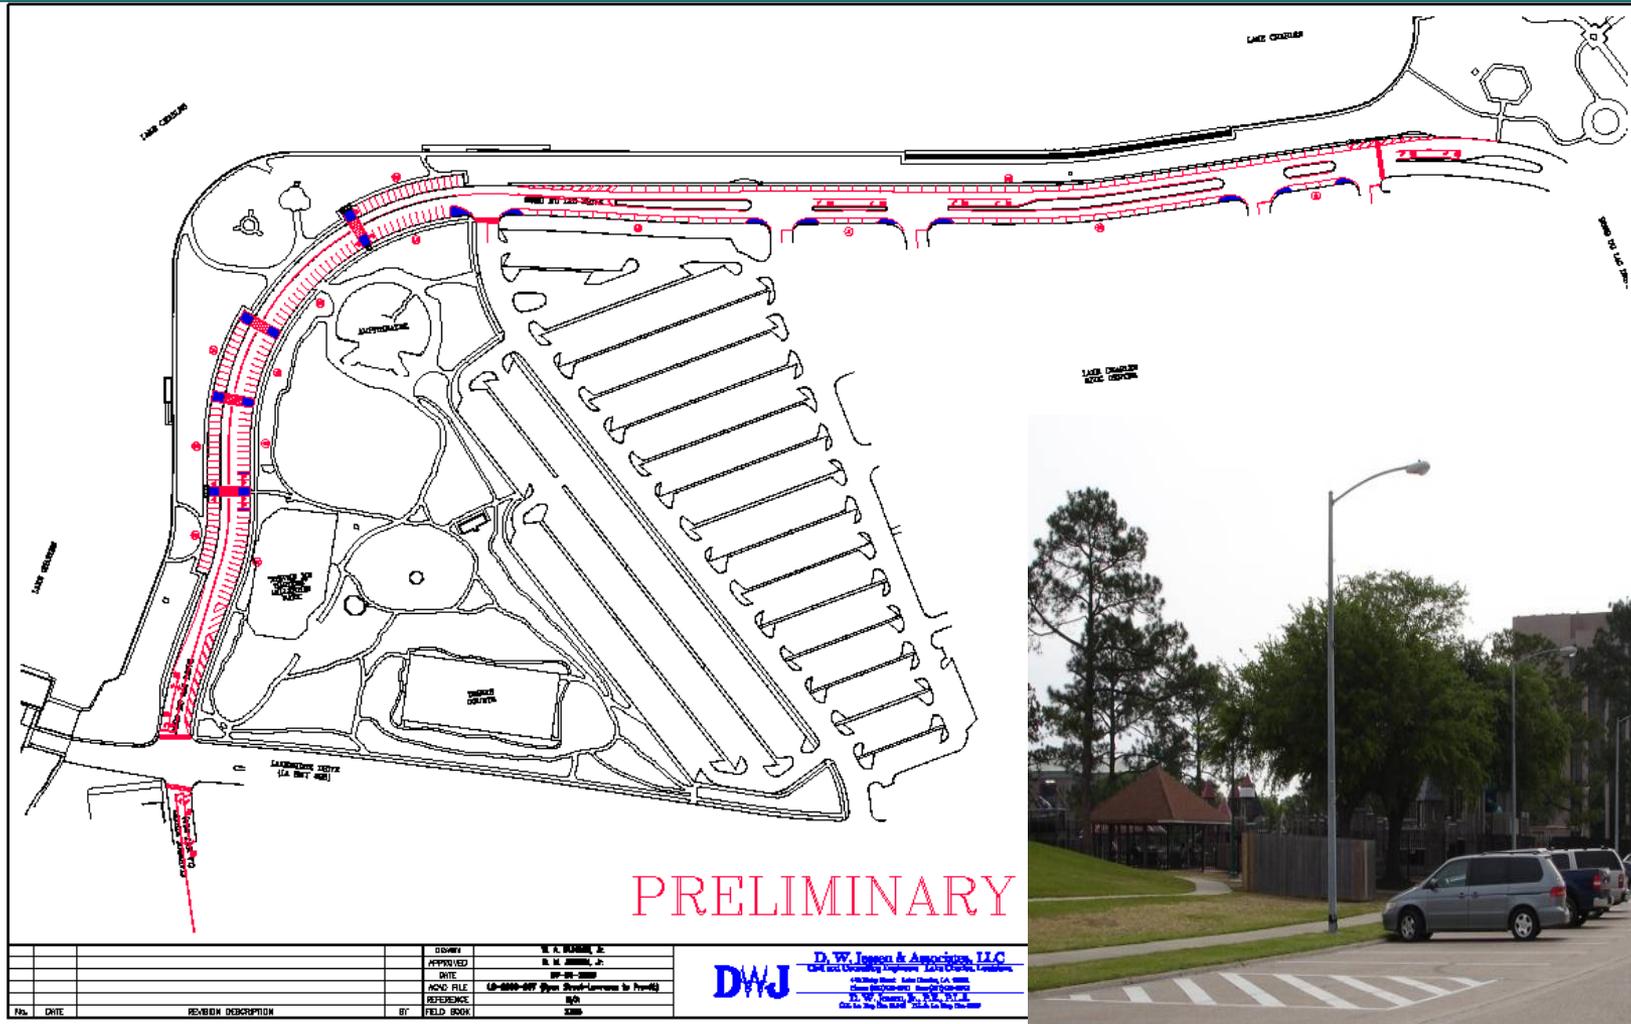

# BORD DU LAC PARK WATERLINE EXTENSION

State Capital Outlay \$215,568



# LAKEFRONT DEVELOPMENT

Misc Projects and Programming

\$1,530,524



# LAKEFRONT PROMENADE

CDBG Rita Long Term Recovery


\$4,450,000



# BORD DU LAC MARINA

City Bond Issue

\$1,890,000

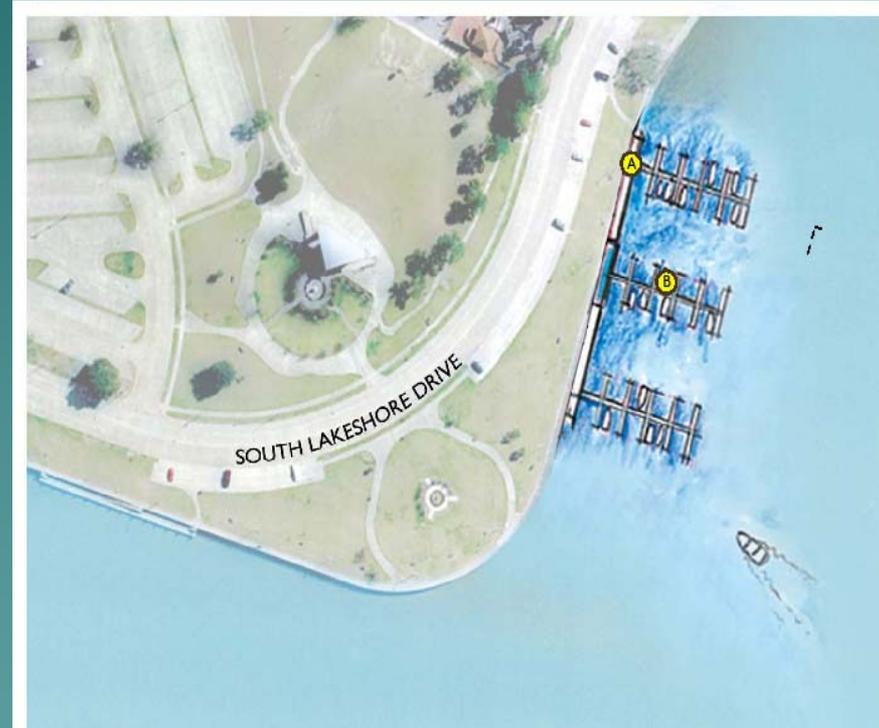

# BORD DU LAC PARK & AMPHITHEATER

City Bond Issue  
\$11,537,067

## Bord Du Lac Amphitheater Lake Charles, Louisiana



RANDY M. GOODLOE, AIA, APAC

# RYAN STREETSCAPE


## City Bond Issue

## \$7,926,714




RYAN STREET STREETSCAPE  
CONCEPT SKETCH

  
NORTH  
DECEMBER 2008

 
  
Moore Planning Group, LLC  
LANDSCAPE ARCHITECTS - SITE PLANNERS  
302 Jackson St., Suite 204 • Alexandria, LA 71301  
Phone: 318-445-0825 • Fax: 318-443-2349

# Ryan Streetscape

## Proposed Traffic Configuration of Ryan Street

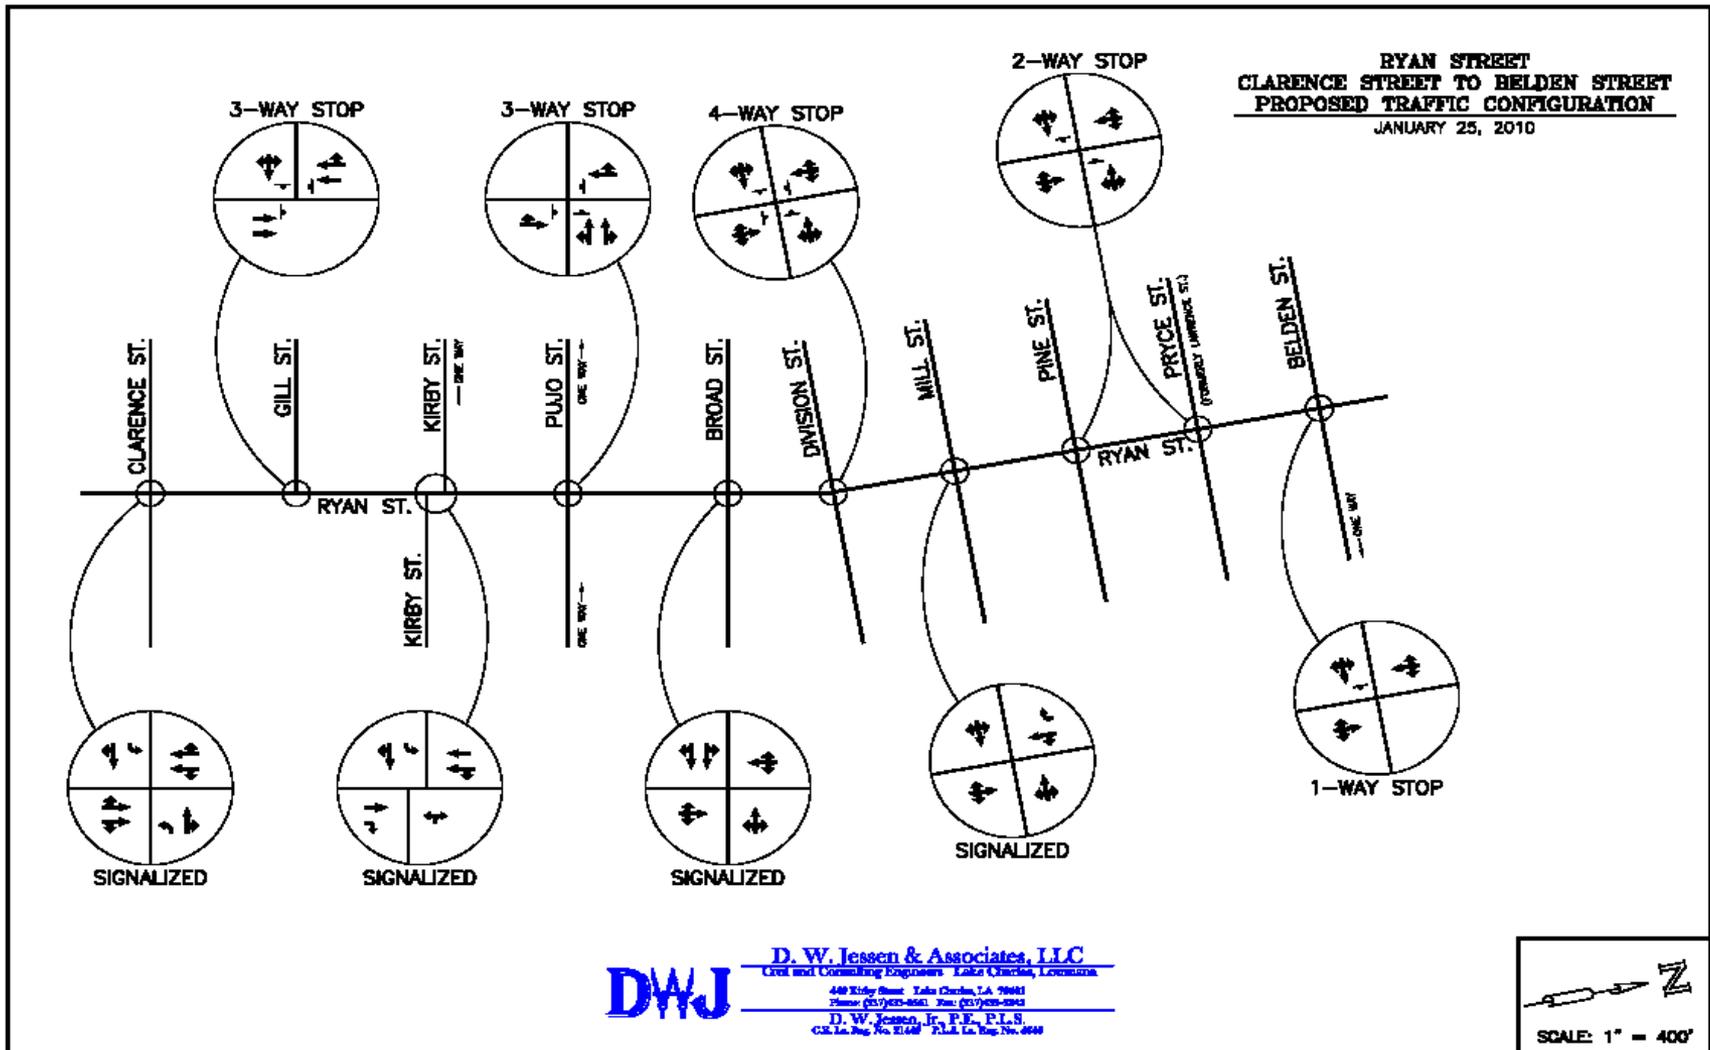

**DWJ** **D. W. Jessen & Associates, LLC**  
Civil and Consulting Engineers - Lake Charles, Louisiana  
440 Kildy Street - Lake Charles, LA 70601  
Phone: (337) 433-6661 Fax: (337) 433-6862  
D. W. Jessen, Jr., P.E., P.L.S.  
C.E. Lic. No. 11438 P.L.S. Lic. No. 6044

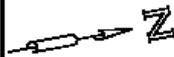  
SCALE: 1" = 400'




# GILL STREET EXTENSION

City Bond Issue  
\$3,420,162



# GATEWAY PITHON COULEE SURGE PROTECTION

Gravity Drainage #4 1/3 Cost Share  
\$550,000

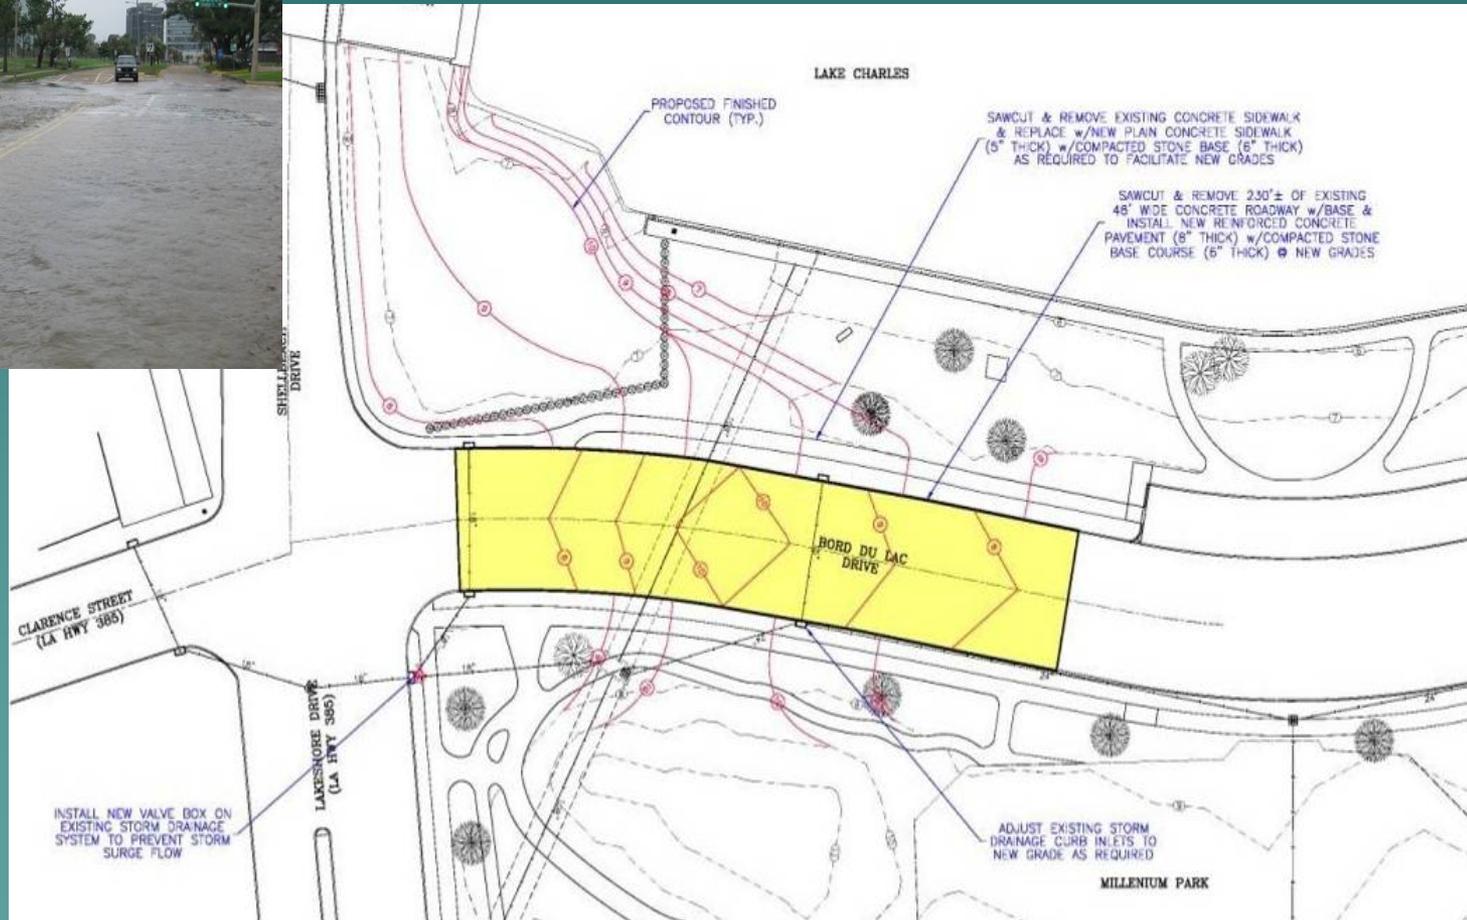


# RYAN STREET PITHON COULEE BRIDGE REPLACEMENT ENHANCEMENT DOTD PARTNERSHIP \$375,000



# LOUISIANA LANDING FOUNTAIN ART

City Bond Issue


\$150,000

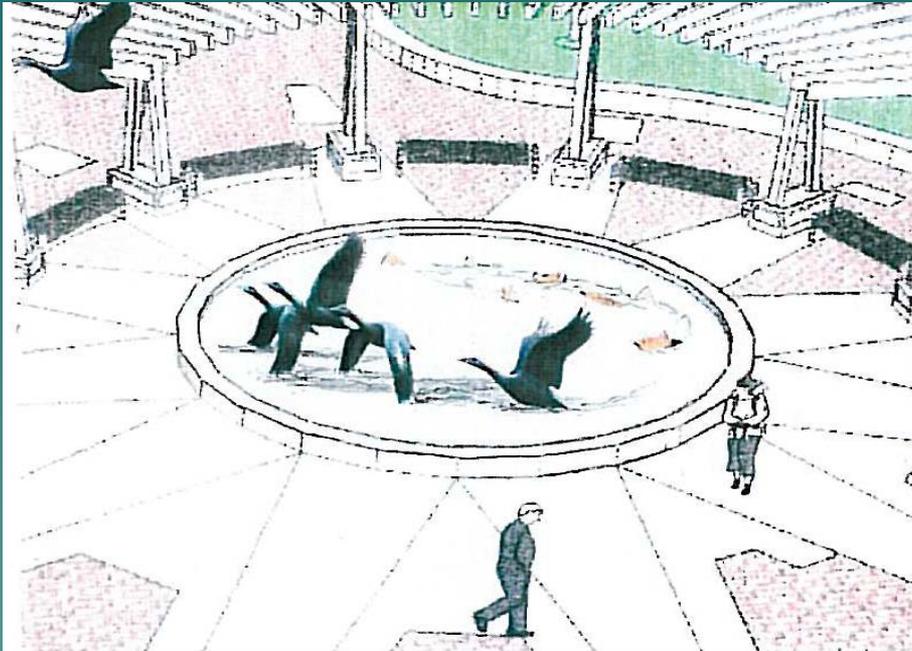

# Hwy 385 Multi Use Trail

## City & TEP

### \$745,000

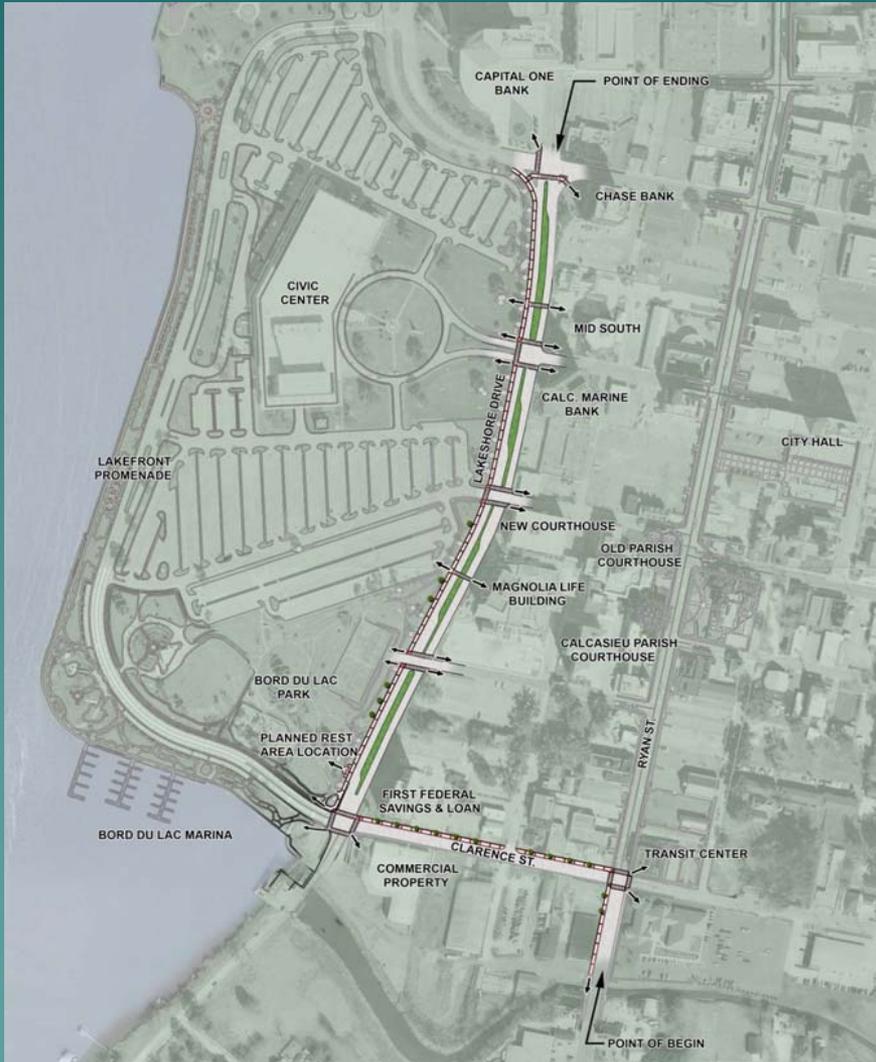

# RYAN STREET OFF-RAMP


Local, DOTD & Federal funds

\$400,000



# CITY HALL PARKING LOT

## City Hall Maintenance \$203,677

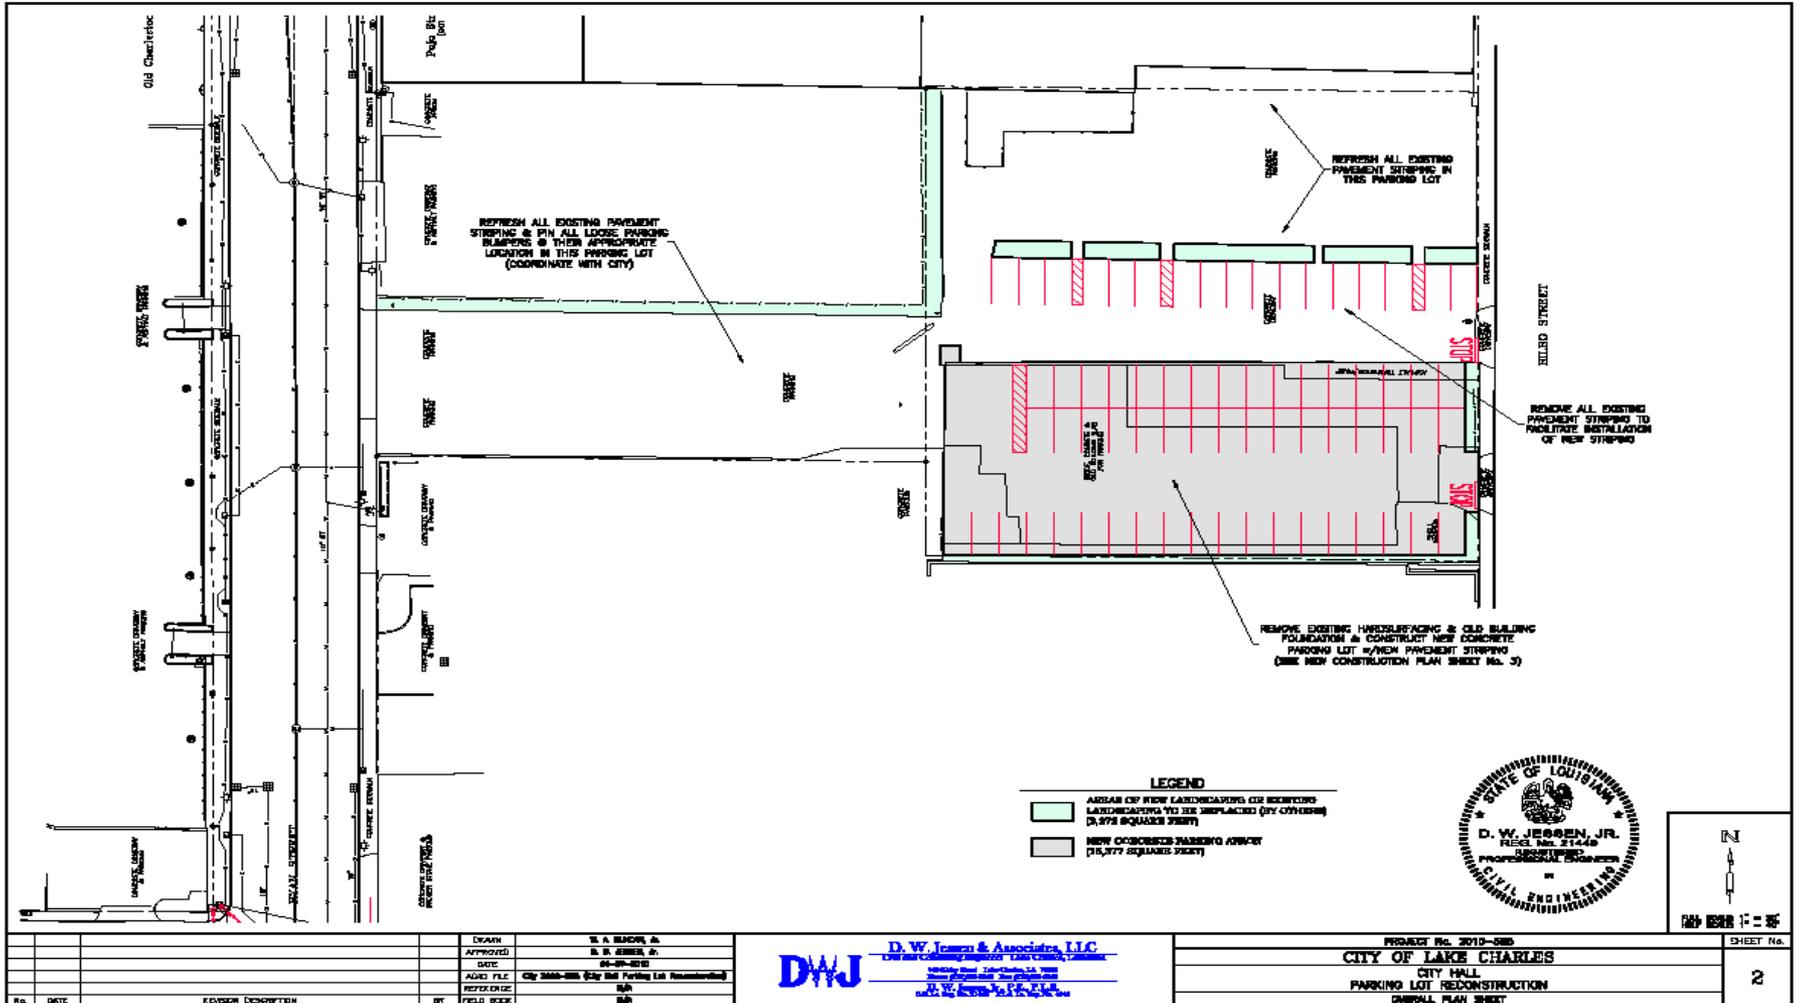

NO.	DATE	REVISION DESCRIPTION	BY	FIELD CHECK

**D.W. Jessen & Associates, LLC**  
 1200 West College Street, Lake Charles, Louisiana  
 70601-3000  
 (504) 483-1111  
 www.dwj.com

PROJECT No. 2019-085	SHEET No.
<b>CITY OF LAKE CHARLES</b>	
CITY HALL	
PARKING LOT RECONSTRUCTION	
OVERALL PLAN SHEET	<b>2</b>